


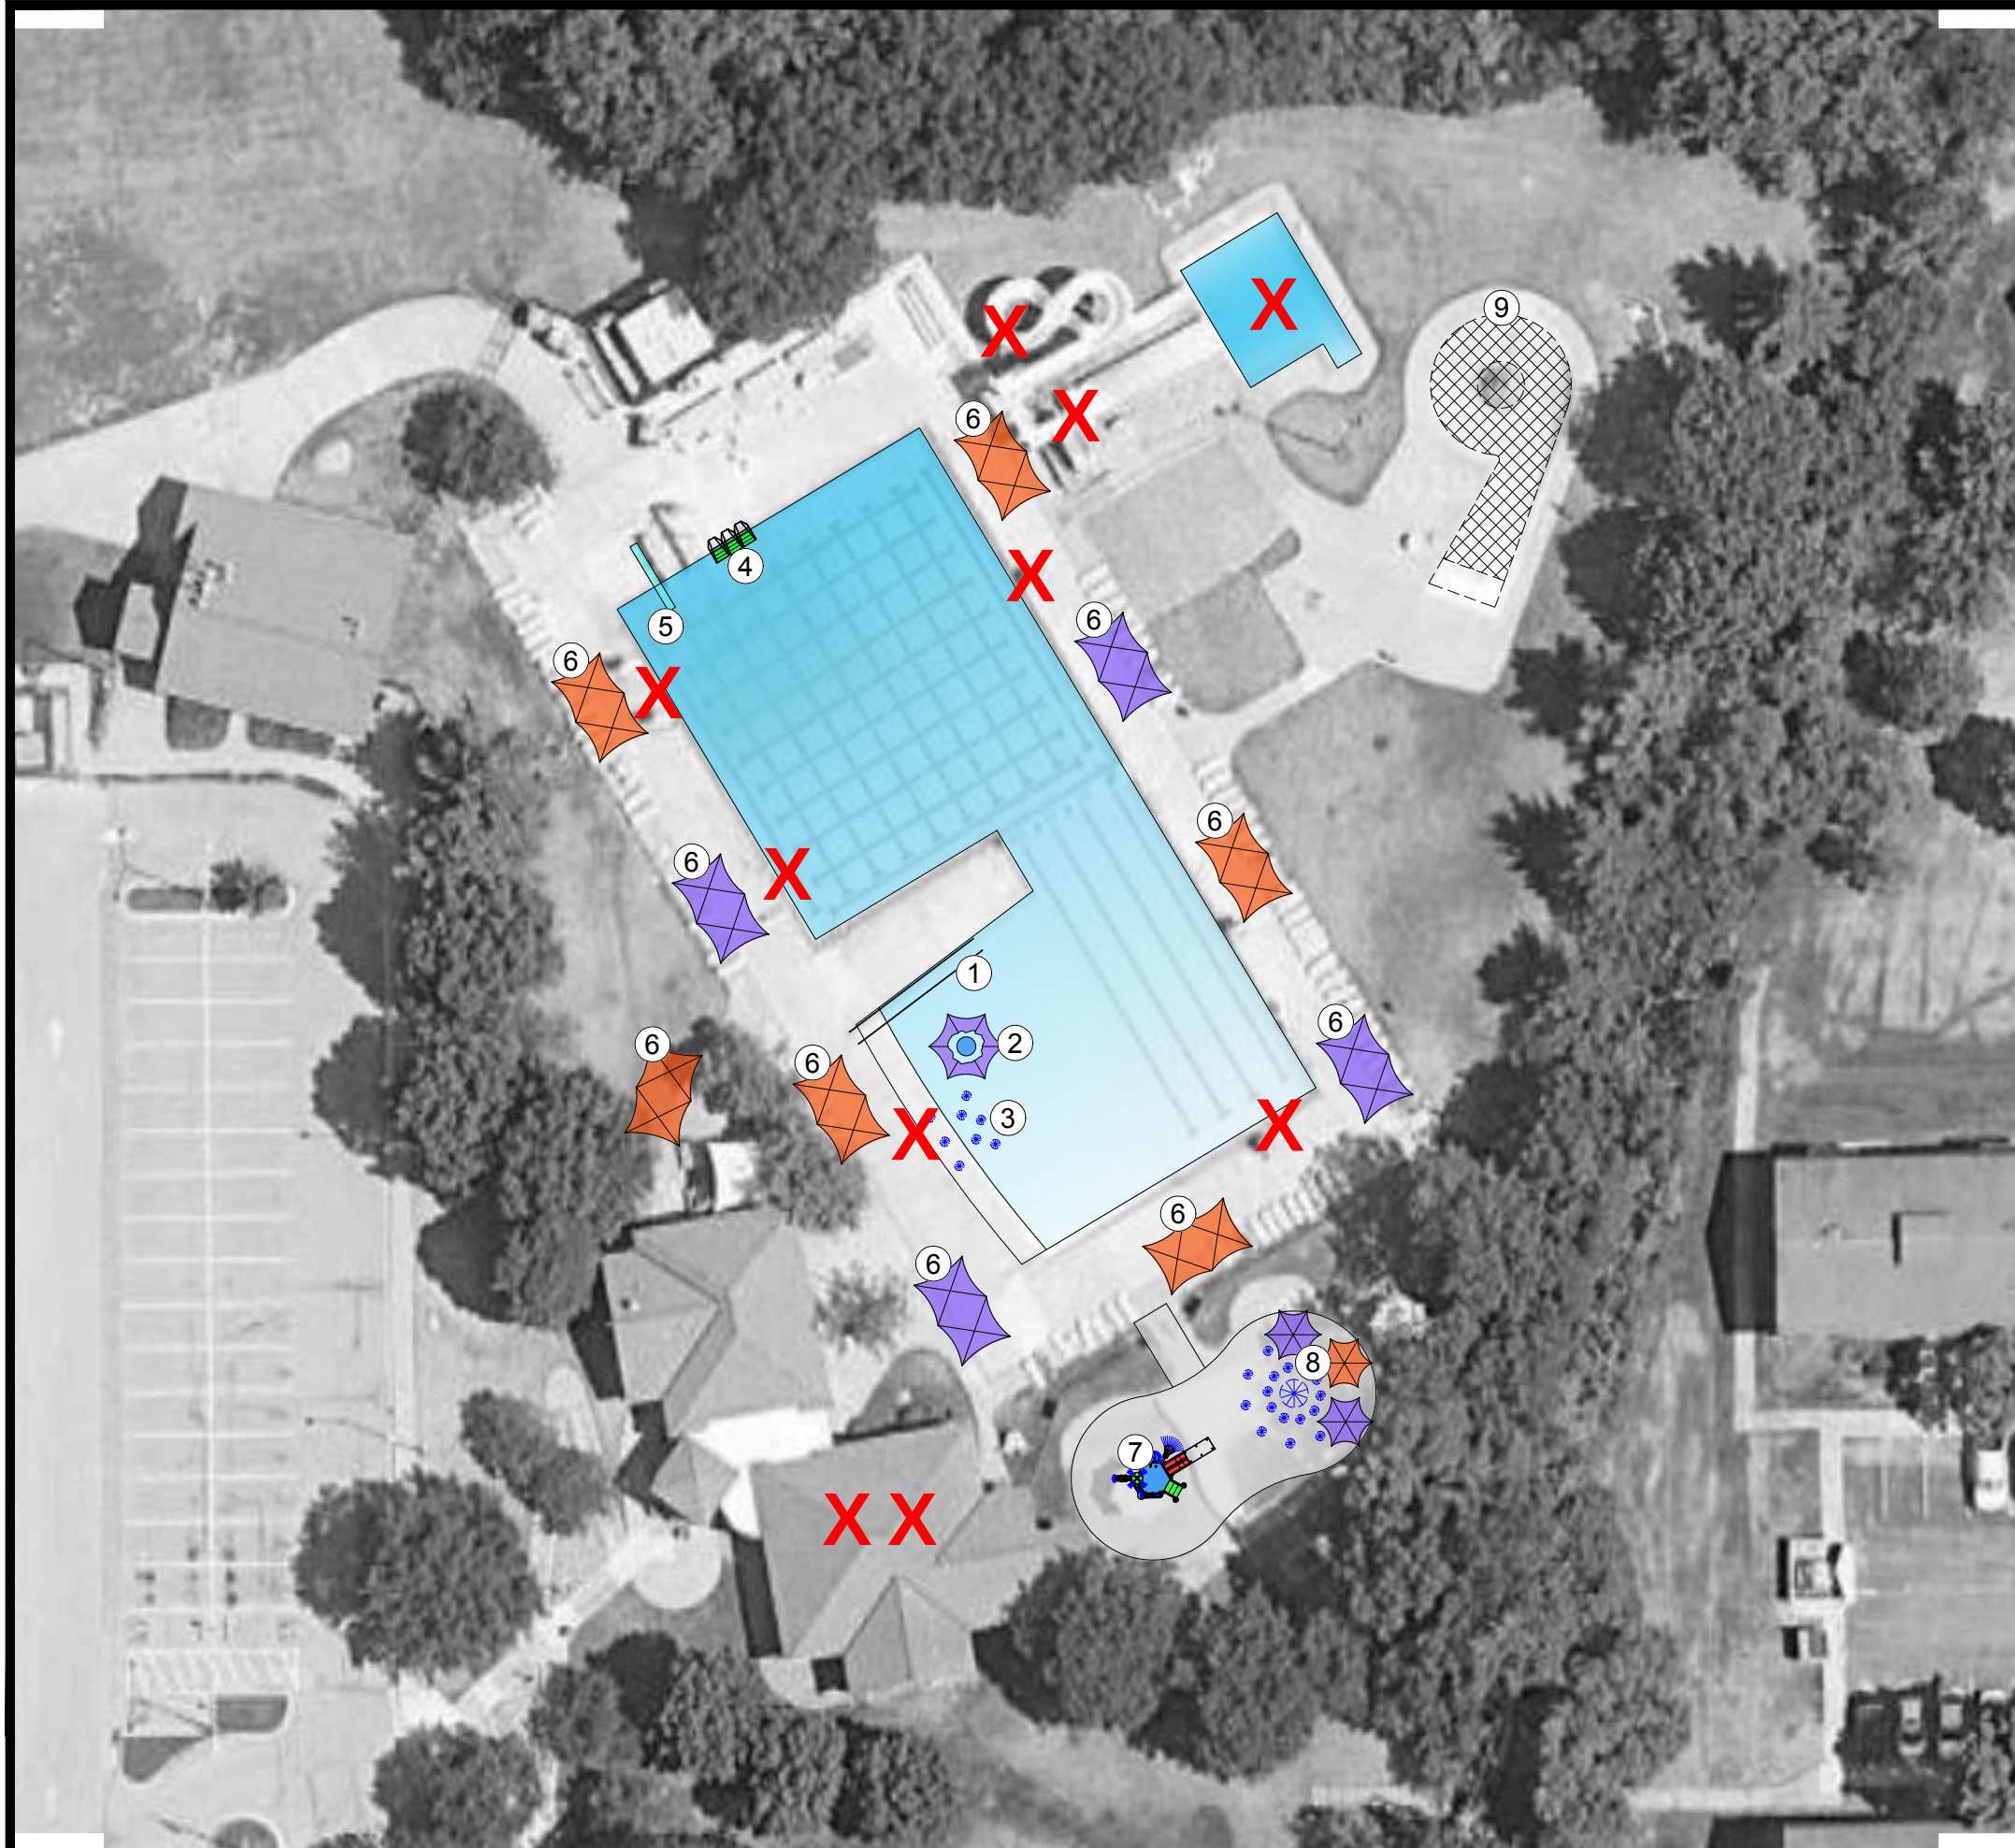

- ① ADA Ramp
- ② Water Bench under Sunshade
- ③ Shallow Area Sprays
- ④ Climbing Wall
- ⑤ 1 Meter Diving Stand
- ⑥ Sunshade
- ⑦ Water Play Structure
- ⑧ Spray Ground with Sunshades
- ⑨ Remove Existing Vortex Pool

Size/Cost: 11,966 s.f. / \$1,353,446

Staffing Levels (Pool Only, At Peak): (X)

--Existing facility: 12-13 lifeguards
--Layout 1: 10 -11 lifeguards

Phasing Options:


- 1. Demo Vortex Pool: \$42,000
- 2. Shade (main pool): \$60,375
- 3. Demo Wading Pool: \$39,375
- 4. Zero-Depth & Misc. Improvements: \$264,364 (see cost worksheets)
- 5. Spray Ground (w/ shade): \$641,085

Layout #1
Aquatic Center
Roeland Park, Kansas
05-06-19



11205 W. 79th St.
Lenexa, KS 66214

t. 913.438.4338
www.WeDesignPools.com

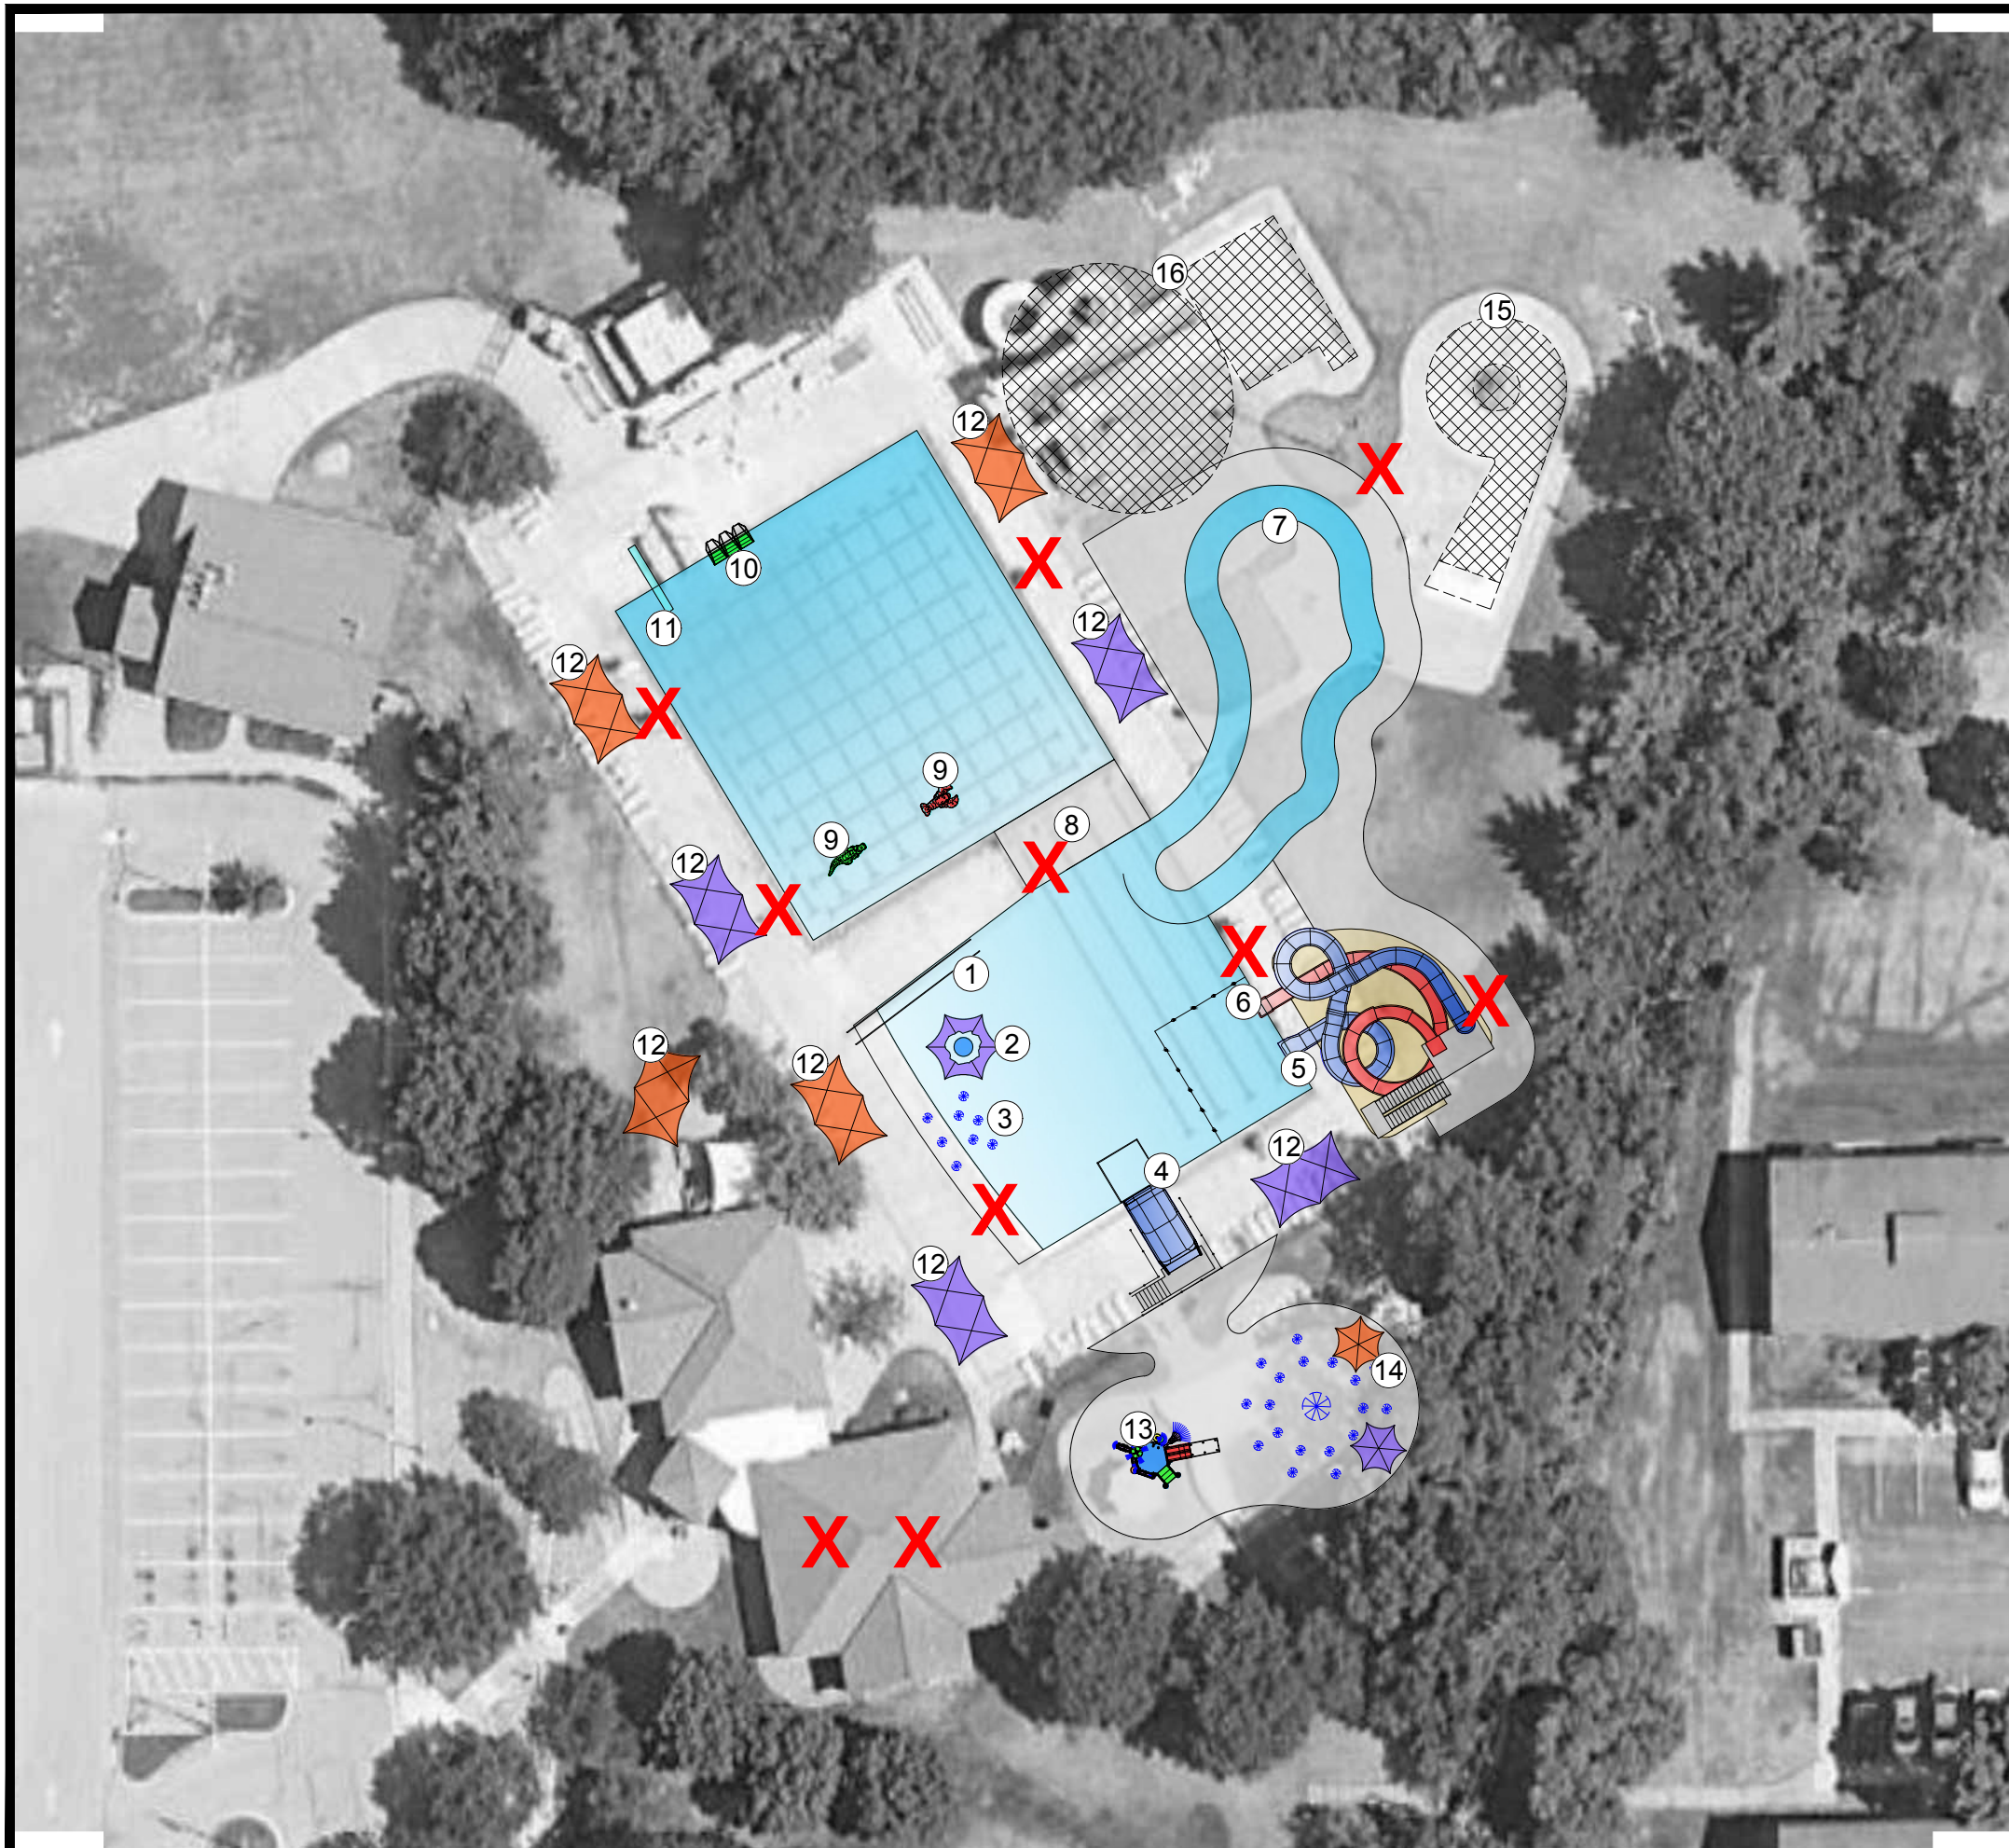

0 10' 20' 40' 60'
1" = 20'-0"



- ① ADA Ramp
- ② Water Bench under Sunshade
- ③ Shallow Area Sprays
- ④ Family Slide
- ⑤ Open Body Water Slide
- ⑥ Enclosed Body Water Slide
- ⑦ 225' Long Lazy River
- ⑧ Bulkhead
- ⑨ Floatable
- ⑩ Climbing Wall
- ⑪ 1 Meter Diving Stand
- ⑫ Sunshade
- ⑬ Water Play Structure
- ⑭ Spray Ground with Sunshades
- ⑮ Remove Existing Vortex Pool
- ⑯ Remove Existing Plunge Pool and Slides

Size/Cost: 12,128 s.f. / \$3,307,742

Staffing Levels (Pool Only, At Peak): (X)

--Existing facility: 12-13 lifeguards
--Layout 2: 10 -11 lifeguards

Phasing Options:


- 1. See Layout 1
- 2. Demo Slides/Slide Pools: \$45,938
- 3. Deep, shallow, & misc. zero-depth improvements: \$1.42M (see cost worksheets)

Layout #2
Aquatic Center
Roeland Park, Kansas
05-06-19

waters edge
AQUATIC DESIGN

11205 W. 79th St.
Lenexa, KS 66214

t. 913.438.4338
www.WeDesignPools.com

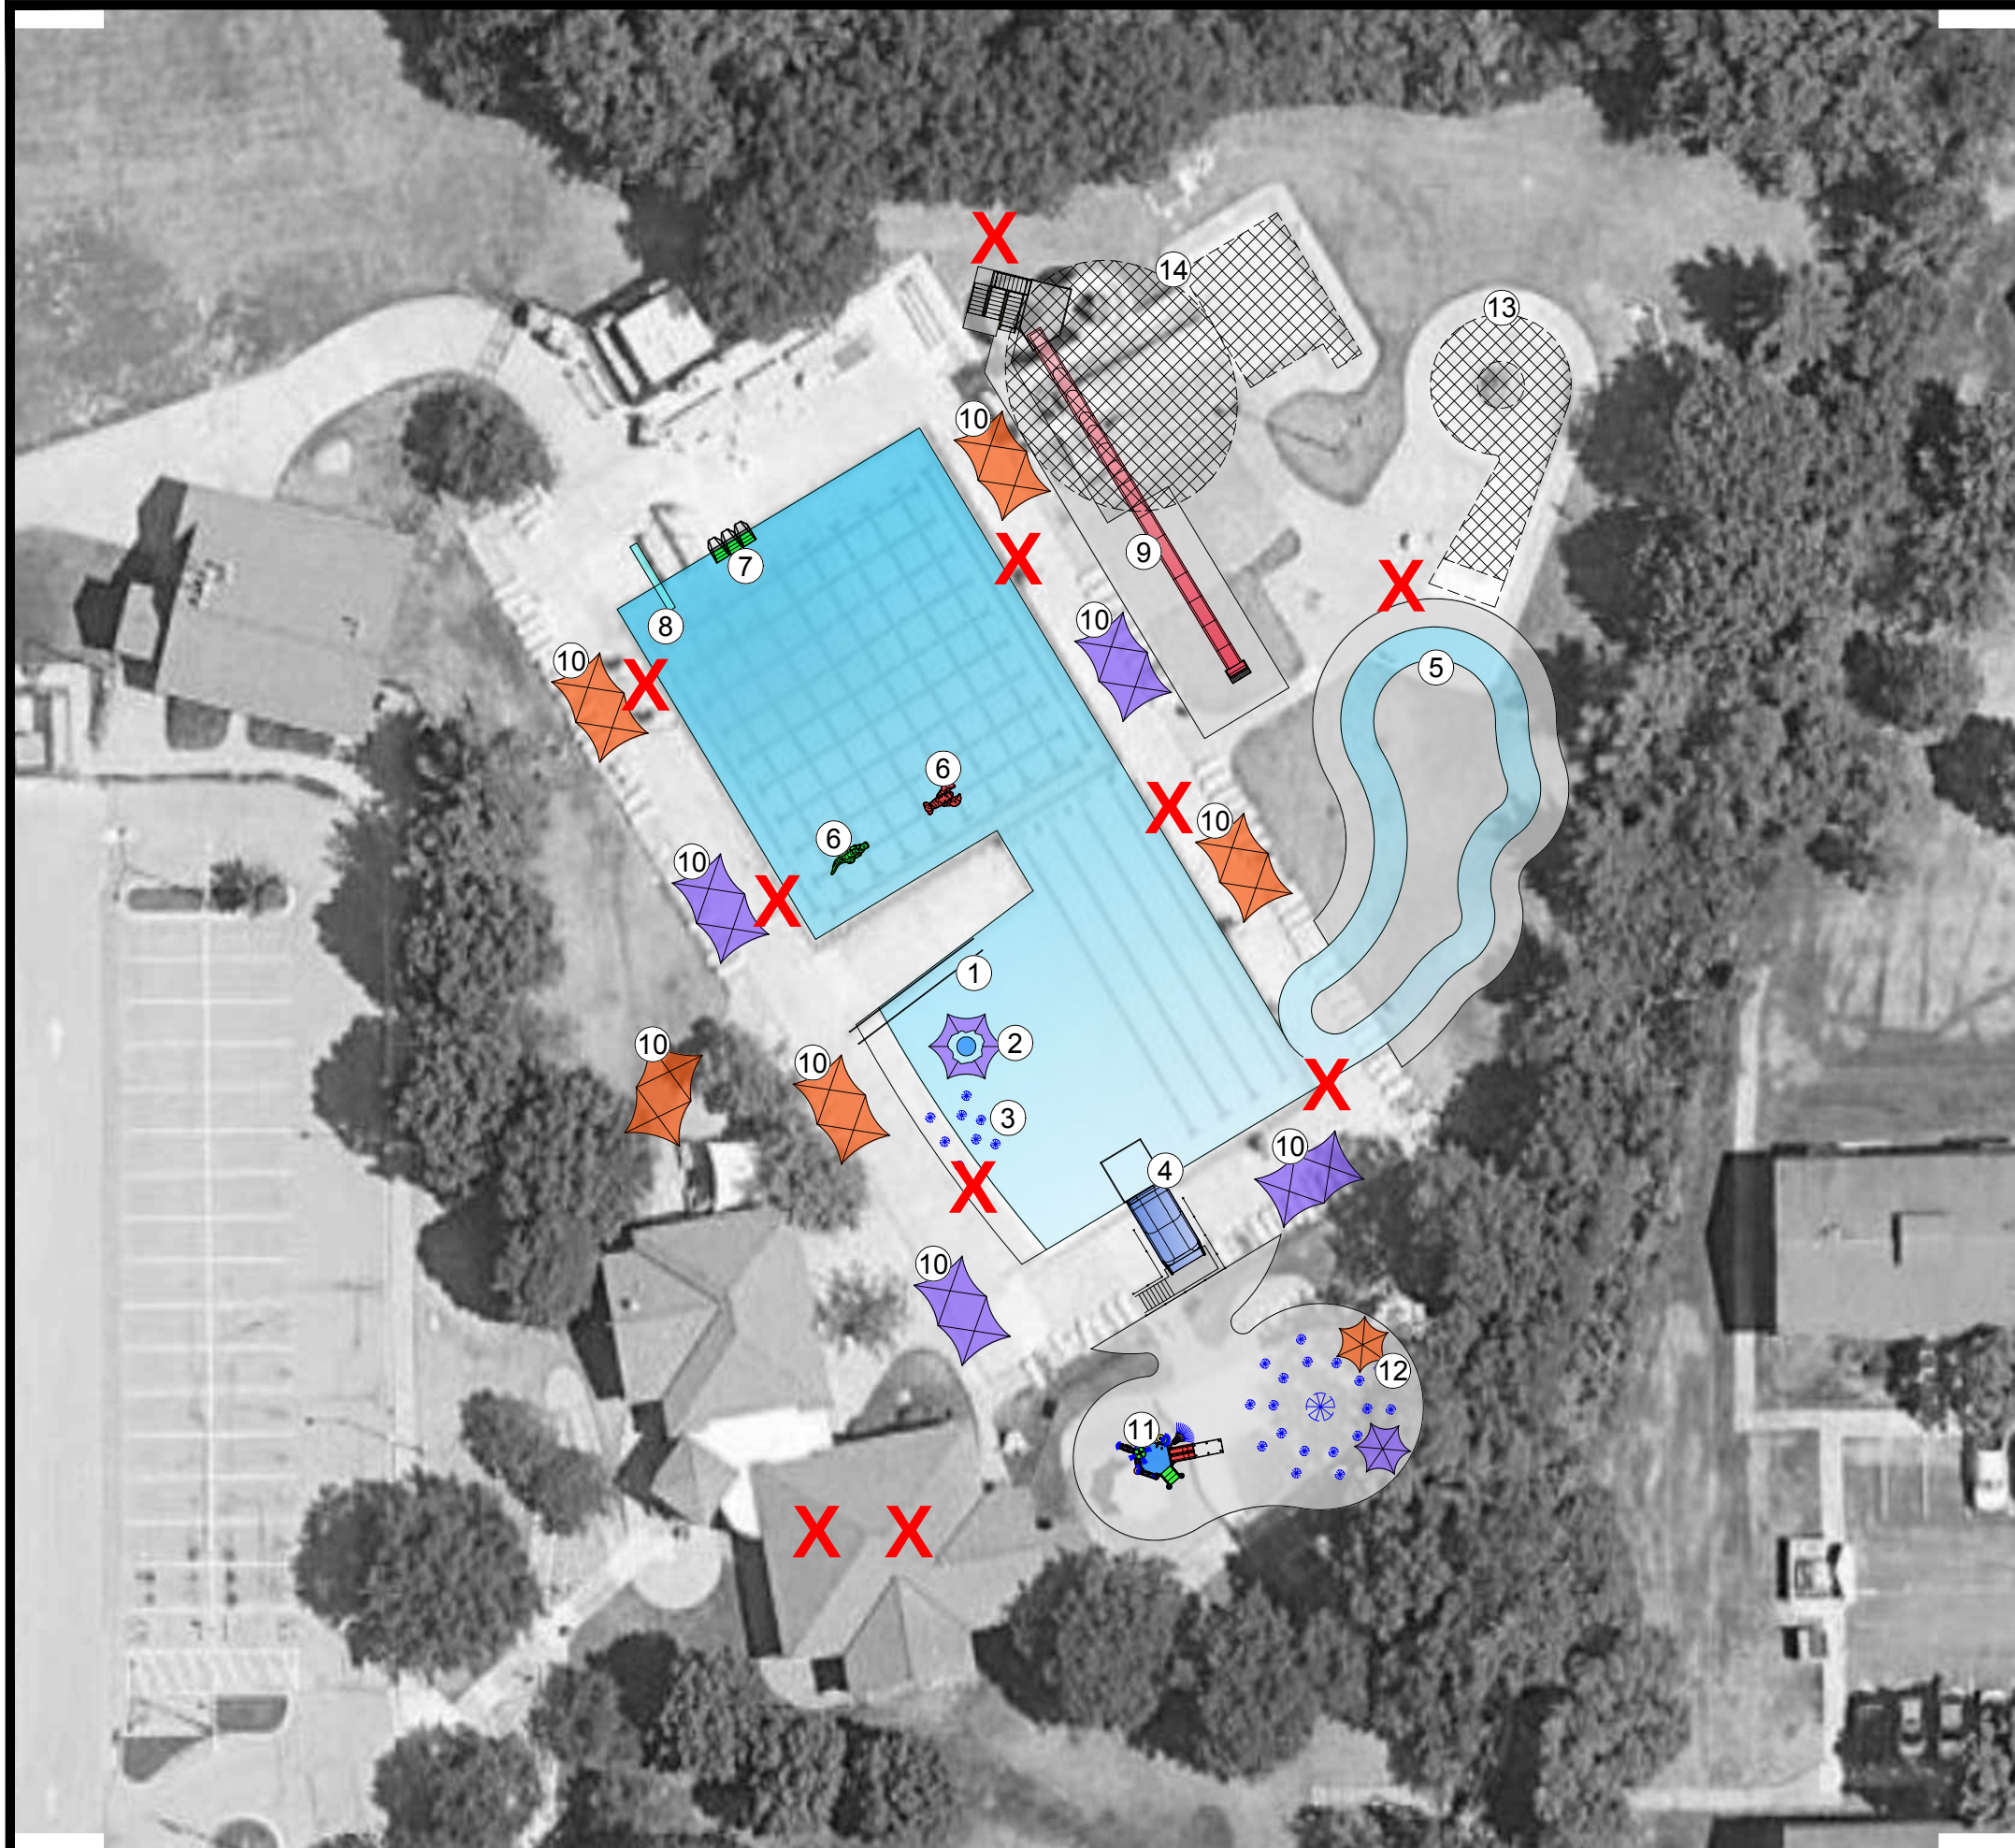

- ① ADA Ramp
- ② Water Bench under Sunshade
- ③ Shallow Area Sprays
- ④ Family Slide
- ⑤ 225' Long Lazy River
- ⑥ Floatable
- ⑦ Climbing Wall
- ⑧ 1 Meter Diving Stand
- ⑨ Speed Slide with Run-Out
- ⑩ Sunshade
- ⑪ Water Play Structure
- ⑫ Spray Ground with Sunshades
- ⑬ Remove Existing Vortex Pool
- ⑭ Remove Existing Plunge Pool and Slides

Size/Cost: 12,805 s.f. / \$2,631,940

Staffing Levels (Pool Only, At Peak): (X)

- Existing facility: 12-13 lifeguards
- Layout 3: 10 -11 lifeguards

Phasing Options:


- 1. See Layout 1
- 2. Demo Slides/Slide Pools: \$45,938
- 3. Deep, shallow, & misc. zero-depth improvements: \$642,863 (see cost worksheets)
- 4. Slide with Runout: \$262,500 (would require some costs for pumps and piping, hose costs included in #2 above)

Layout #3
Aquatic Center
Roeland Park, Kansas
05-06-19



11205 W. 79th St.
Lenexa, KS 66214

t. 913.438.4338
www.WeDesignPools.com

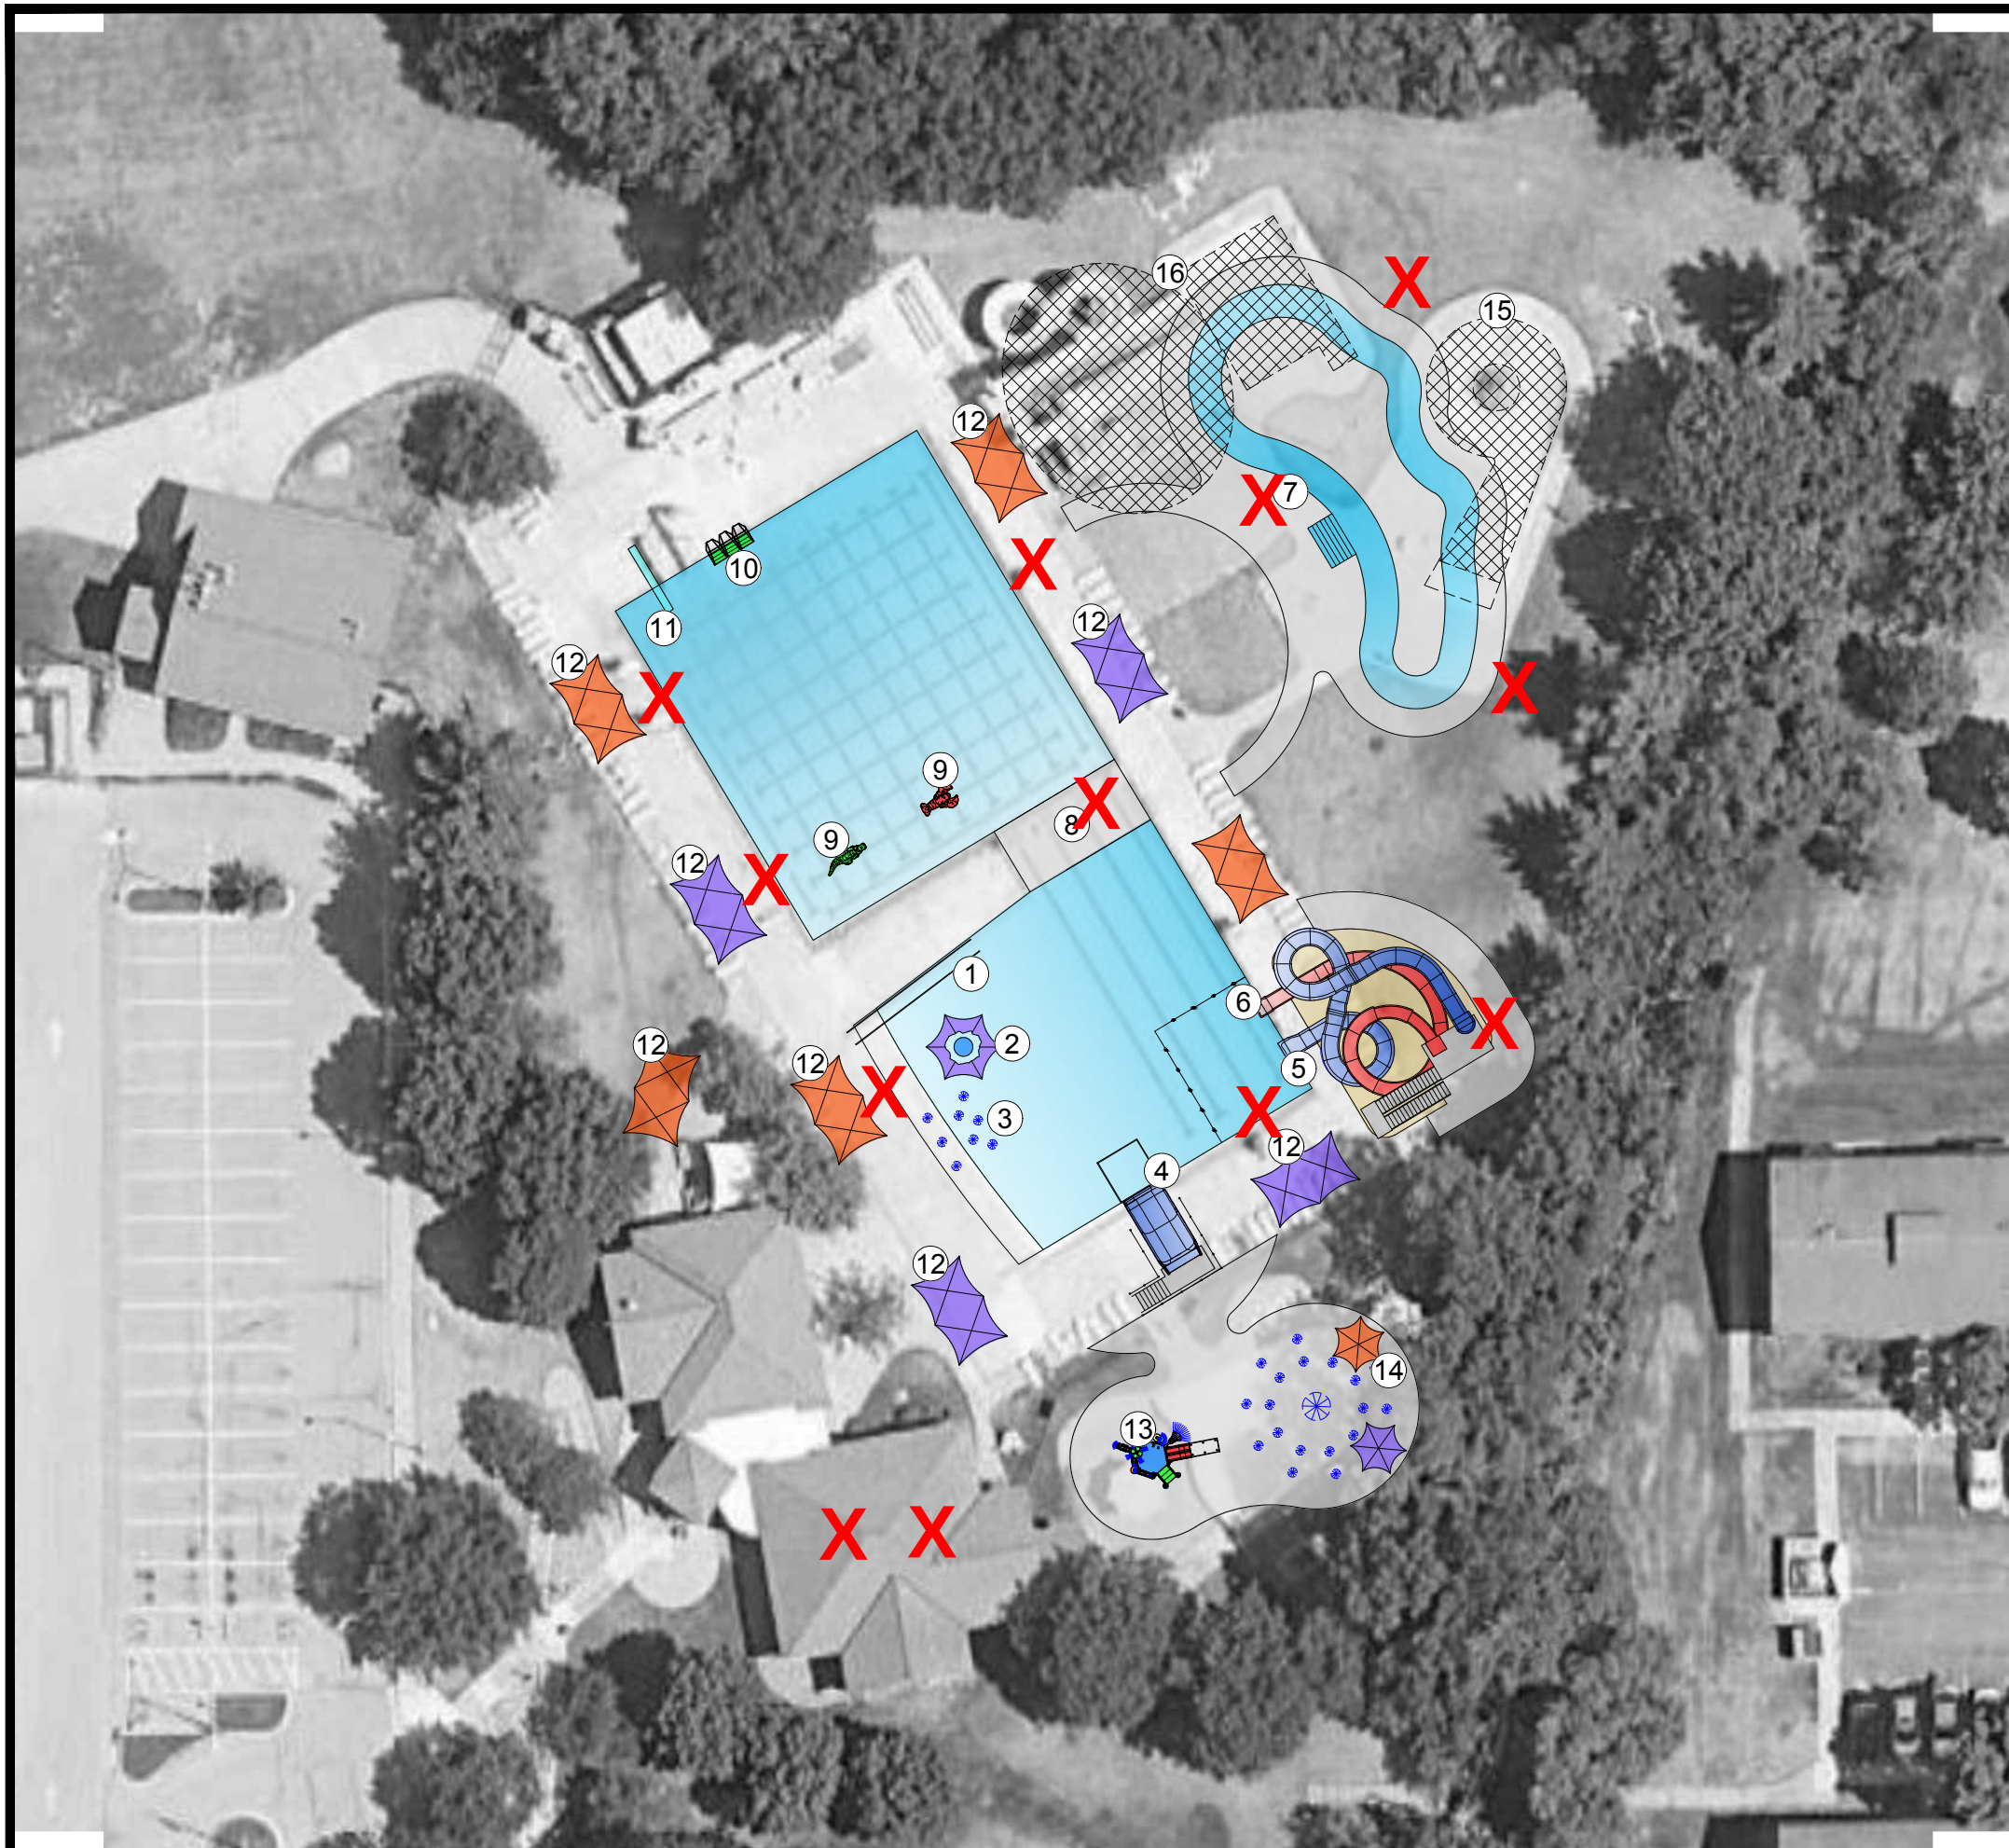

0 10' 20' 40' 60'
1" = 20'-0"



- ① ADA Ramp
- ② Water Bench under Sunshade
- ③ Shallow Area Sprays
- ④ Family Slide
- ⑤ Open Body Water Slide
- ⑥ Enclosed Body Water Slide
- ⑦ 225' Long Lazy River
- ⑧ Bulkhead
- ⑨ Floatable
- ⑩ Climbing Wall
- ⑪ 1 Meter Diving Stand
- ⑫ Sunshade
- ⑬ Water Play Structure
- ⑭ Spray Ground with Sunshades
- ⑮ Remove Existing Vortex Pool
- ⑯ Remove Existing Plunge Pool and Slides

Size.Cost: 12,191 s.f. / \$3,293,394

Staffing Levels (Pool Only, At Peak): (X)

--Existing facility: 12-13 lifeguards
--Layout 4: 12-13 lifeguards

Phasing Options:

1. See Layout 1
2. Demo Slides/Slide Pools: \$45,938
3. Deep, shallow, & misc. zero-depth improvements: \$772,621 (see cost worksheets)
4. Lazy River: \$631,575

Layout #4
Aquatic Center
Roeland Park, Kansas
05-06-19

waters edge
AQUATIC DESIGN

11205 W. 79th St.
Lenexa, KS 66214

t. 913.438.4338
www.WeDesignPools.com