

PRELIMINARY

NOT RELEASED FOR CONSTRUCTION


MARK DANIEL MCGHEE JR.

PARK IMPROVEMENTS MASTER PLAN


**ROELAND PARK IMPROVEMENTS
CITY OF ROELAND PARK, KANSAS**

REVISIONS	
11-09-2018	ORIGINAL ISSUE DATE
03-08-2019	PARKS COMMITTEE RECOMMENDATIONS
03-19-2019	ADOPTED BY CITY COUNCIL (03-18-2019)
DESIGNER / DRAFTER	
A/JM	
DATE	
03-19-2019	
PROJECT NUMBER	
03180001.07	
BOOK AND PAGE	

SHEET

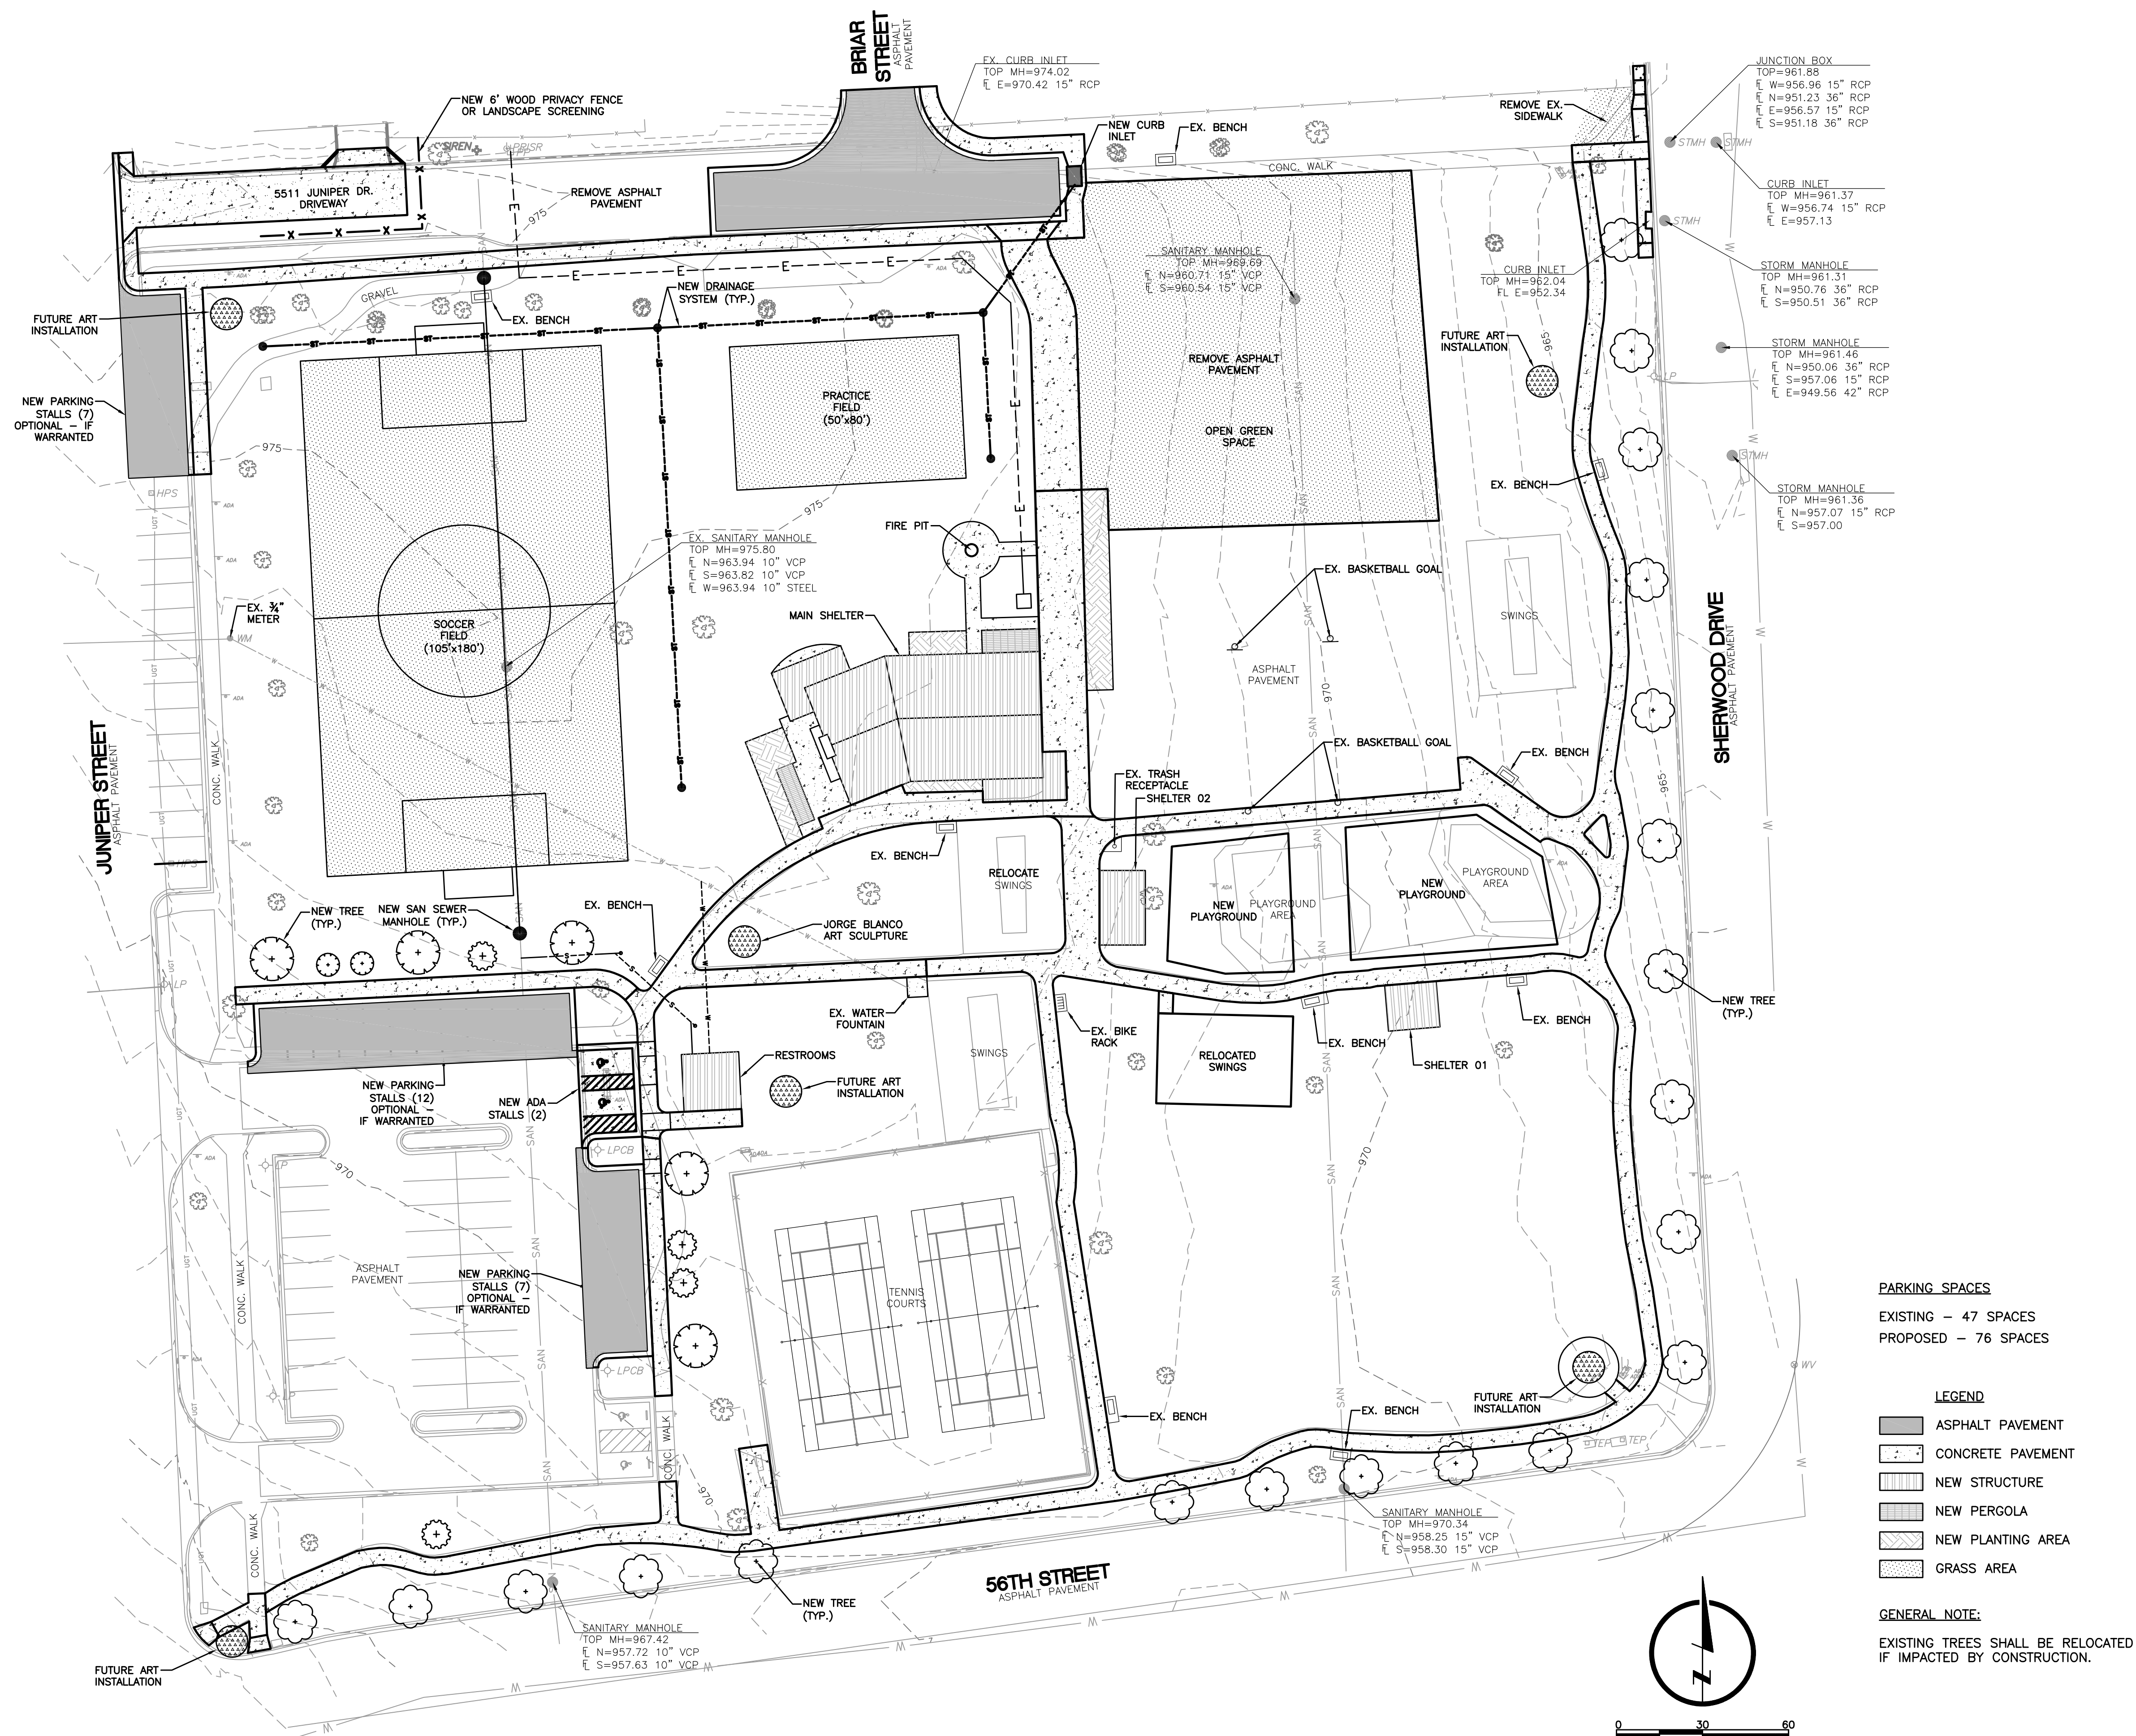

U:\Engineering\318001.07 Roeland Park KS R Park Site Development\Drawings\BASE MODELS\318001.07 - BASE.dwg, 3/19/2019 1:41:18 PM JAME MCNIRRY, LAMP RYNEARSON

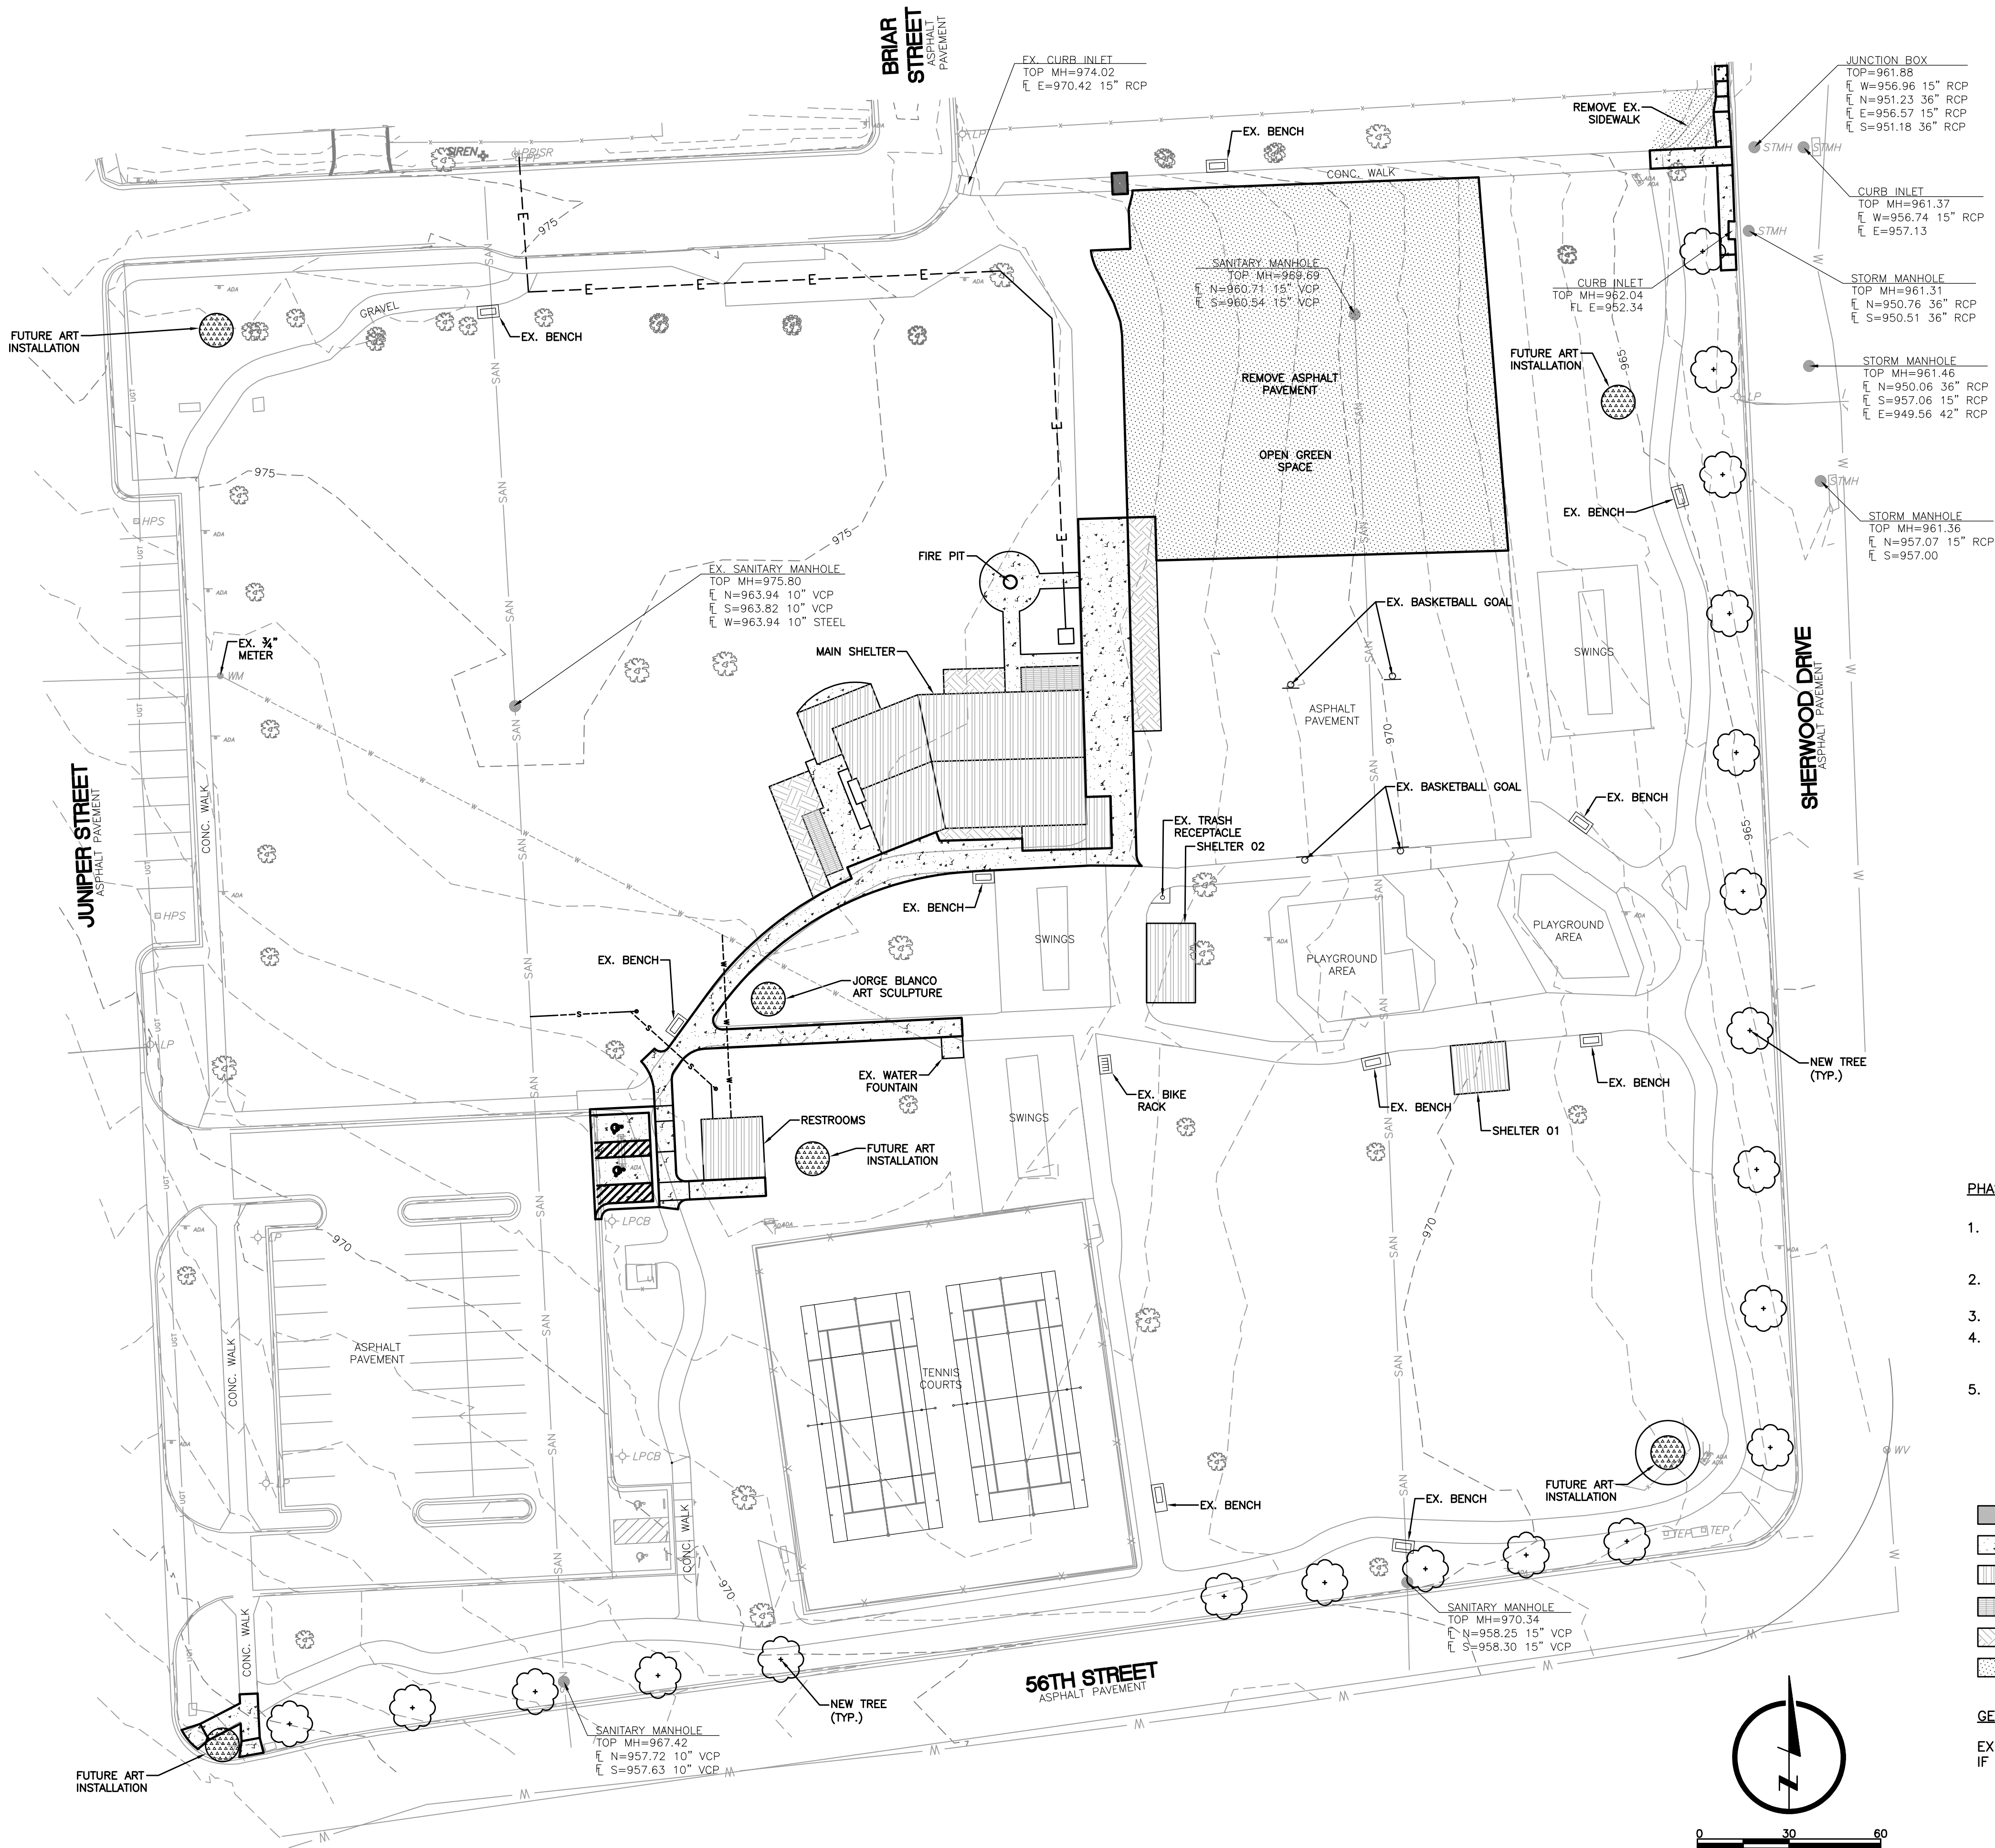

LAMP RYNEARSON

9001 STATE LINE RD., STE. 200
KANSAS CITY, MO 64114
816.361.0440
LampRyNearson.com

PRELIMINARY

NOT RELEASED FOR CONSTRUCTION
MARK DANIEL MCGHEE JR.

R PARK IMPROVEMENTS PHASE 1


R PARK IMPROVEMENTS CITY OF ROELAND PARK, KANSAS

REVISIONS	
11-09-2018	ORIGINAL ISSUE DATE
03-08-2019	PARKS COMMITTEE RECOMMENDATIONS
03-19-2019	ADOPTED BY CITY COUNCIL (03-18-2019)

DESIGNER / DRAFTER	
AJM	DATE
03-19-2019	PROJECT NUMBER
0318001.07	BOOK AND PAGE

SHEET

U:\Engineering\318001.07 Roeland Park KS R Park Site Development\Drawings\BASE MODELS\318001.07 - BASE.dwg, 3/19/2019 1:42:22 PM JAME MCNIRRY, LAMP RYNEARSON

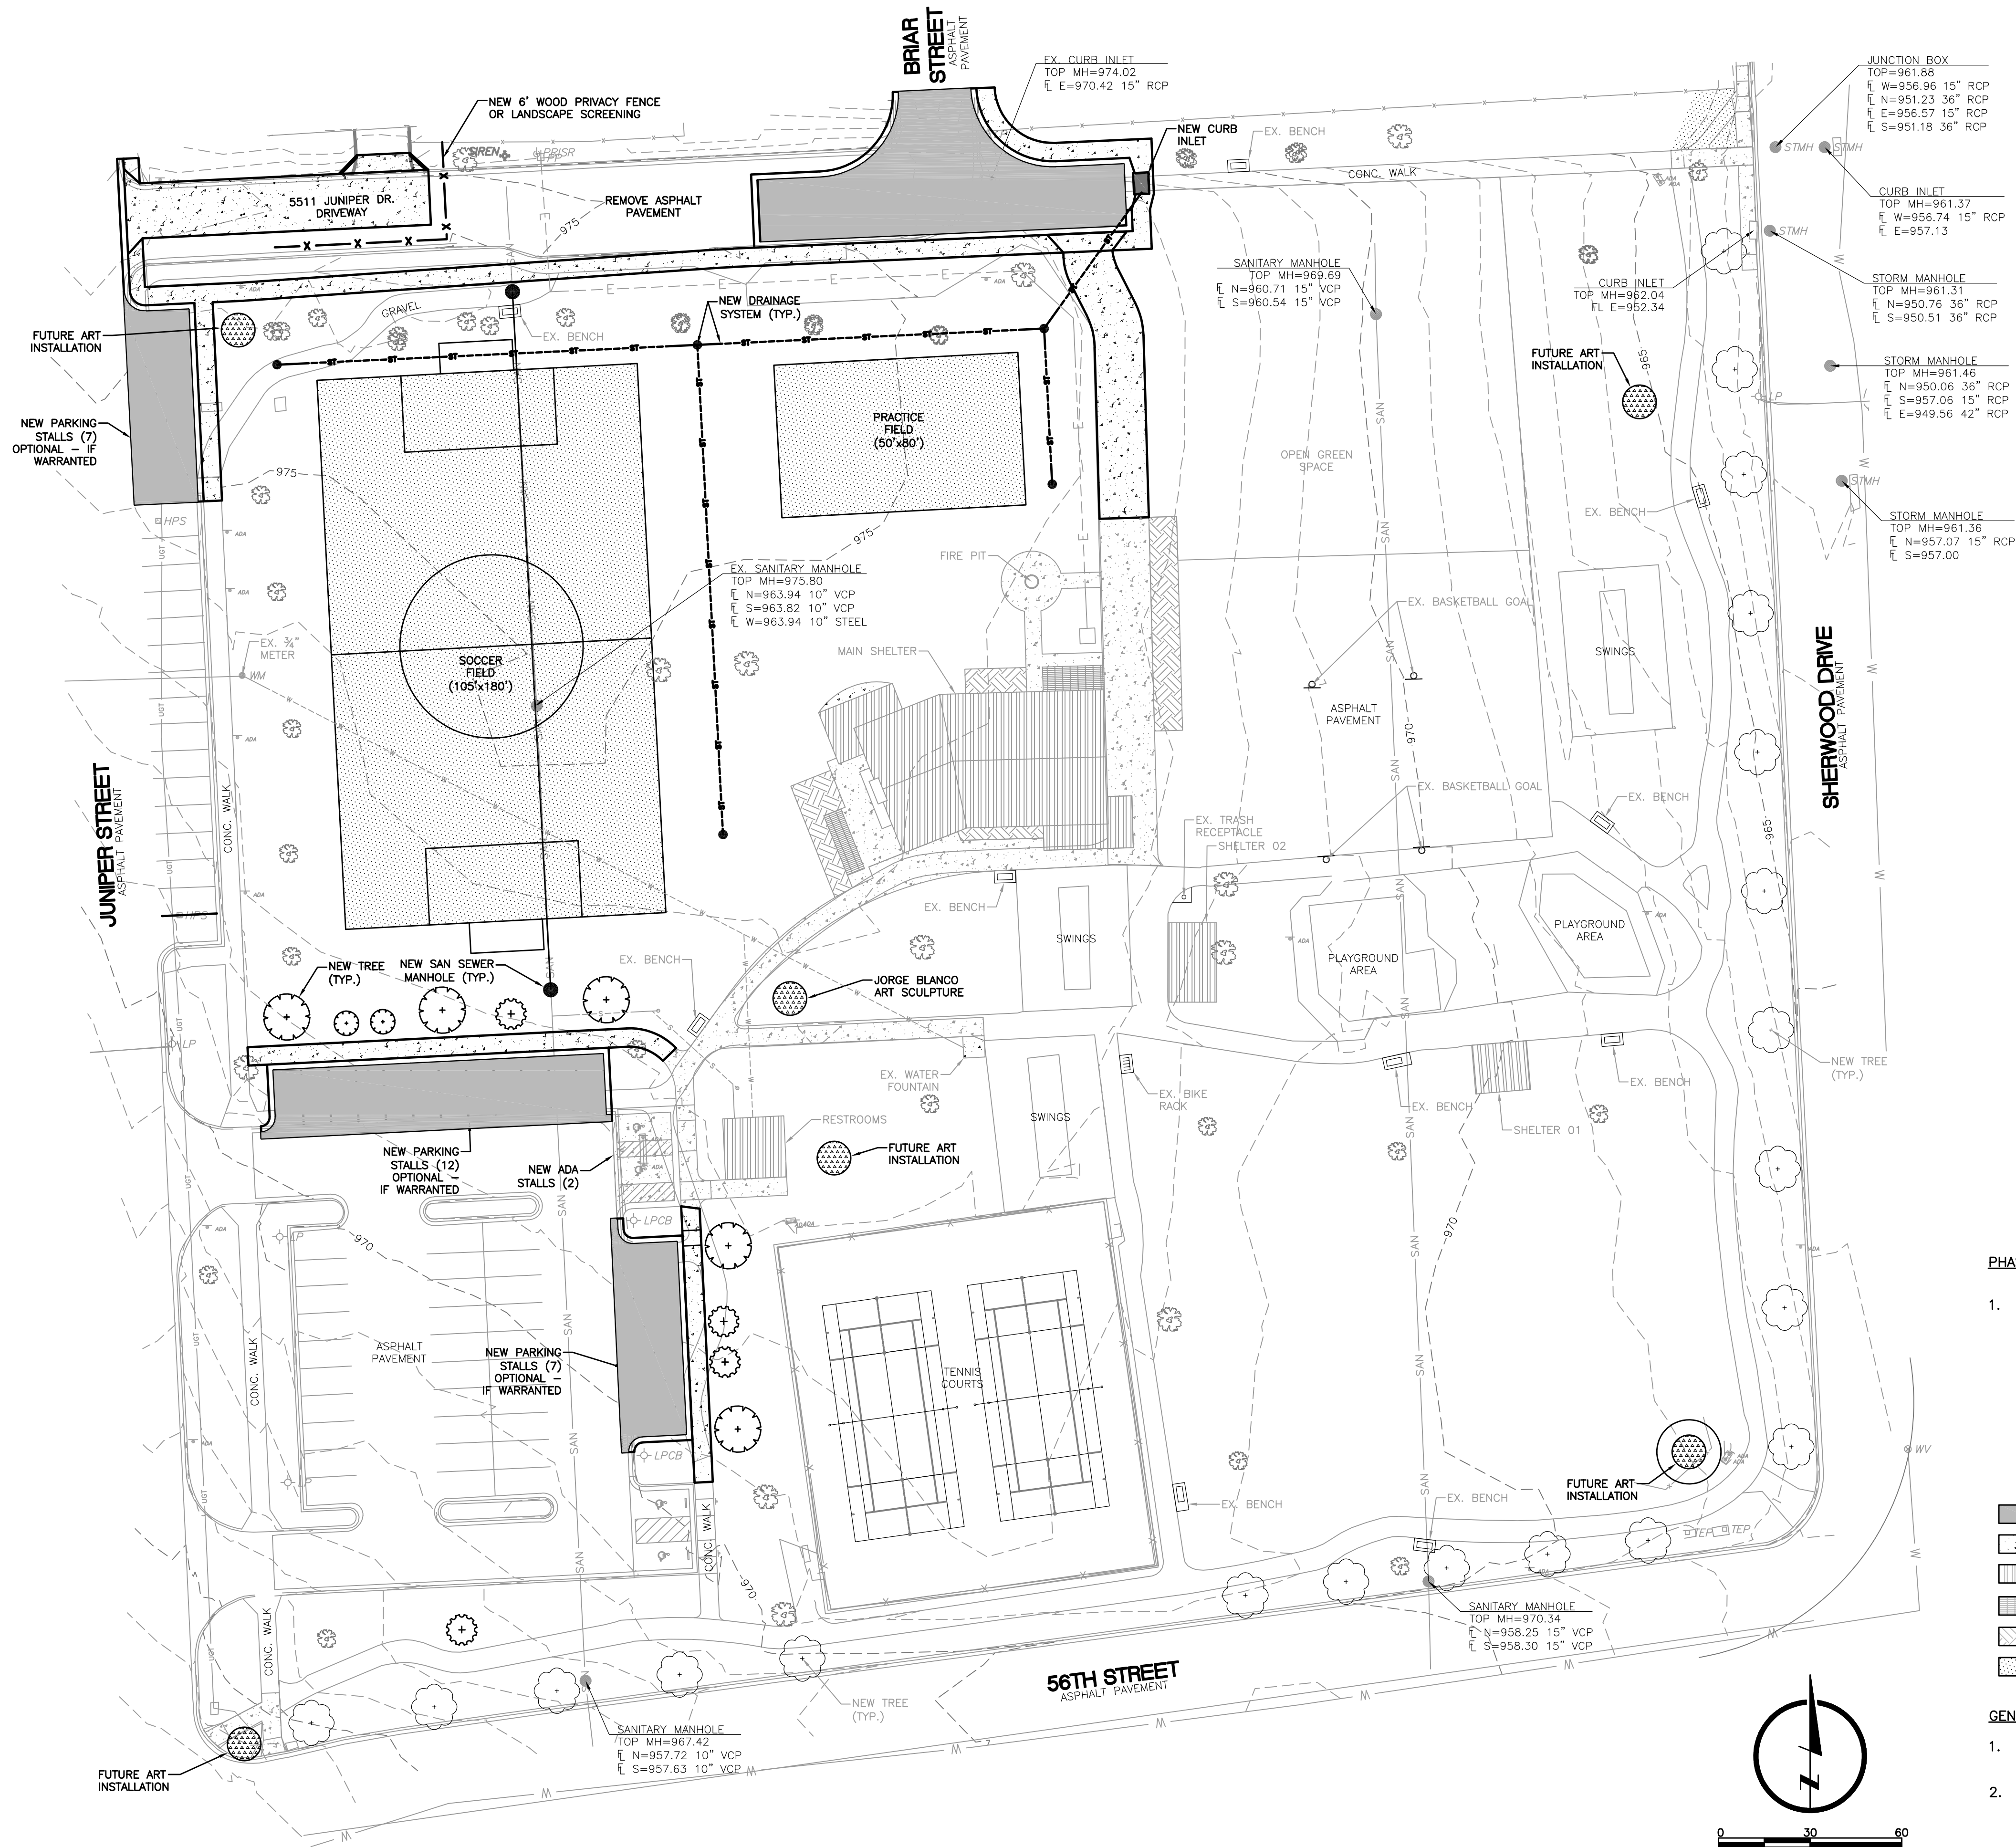

LAMP RYNEARSON

9001 STATE LINE RD., STE. 200
KANSAS CITY, MO 64114
816.361.0440
LampRynearson.com

PRELIMINARY

NOT RELEASED FOR CONSTRUCTION
MARK DANIEL MCGHEE, JR.

R PARK IMPROVEMENTS
PHASE 2


R PARK IMPROVEMENTS
CITY OF ROELAND PARK, KANSAS

REVISIONS	
11-09-2018	ORIGINAL ISSUE DATE
03-08-2019	PARKS COMMITTEE RECOMMENDATIONS
03-19-2019	ADOPTED BY CITY COUNCIL (03-18-2019)

DESIGNER / DRAFTER	
AJM	DATE
03-19-2019	PROJECT NUMBER
0318001.07	BOOK AND PAGE

SHEET

U:\Engineering\318001.07 Roeland Park KS R Park Site Development\Drawings\BASE MODELS\318001.07 - BASE.dwg, 3/19/2019 2:29:29 PM JAME MCNIRRY, LAMP RYNEARSON

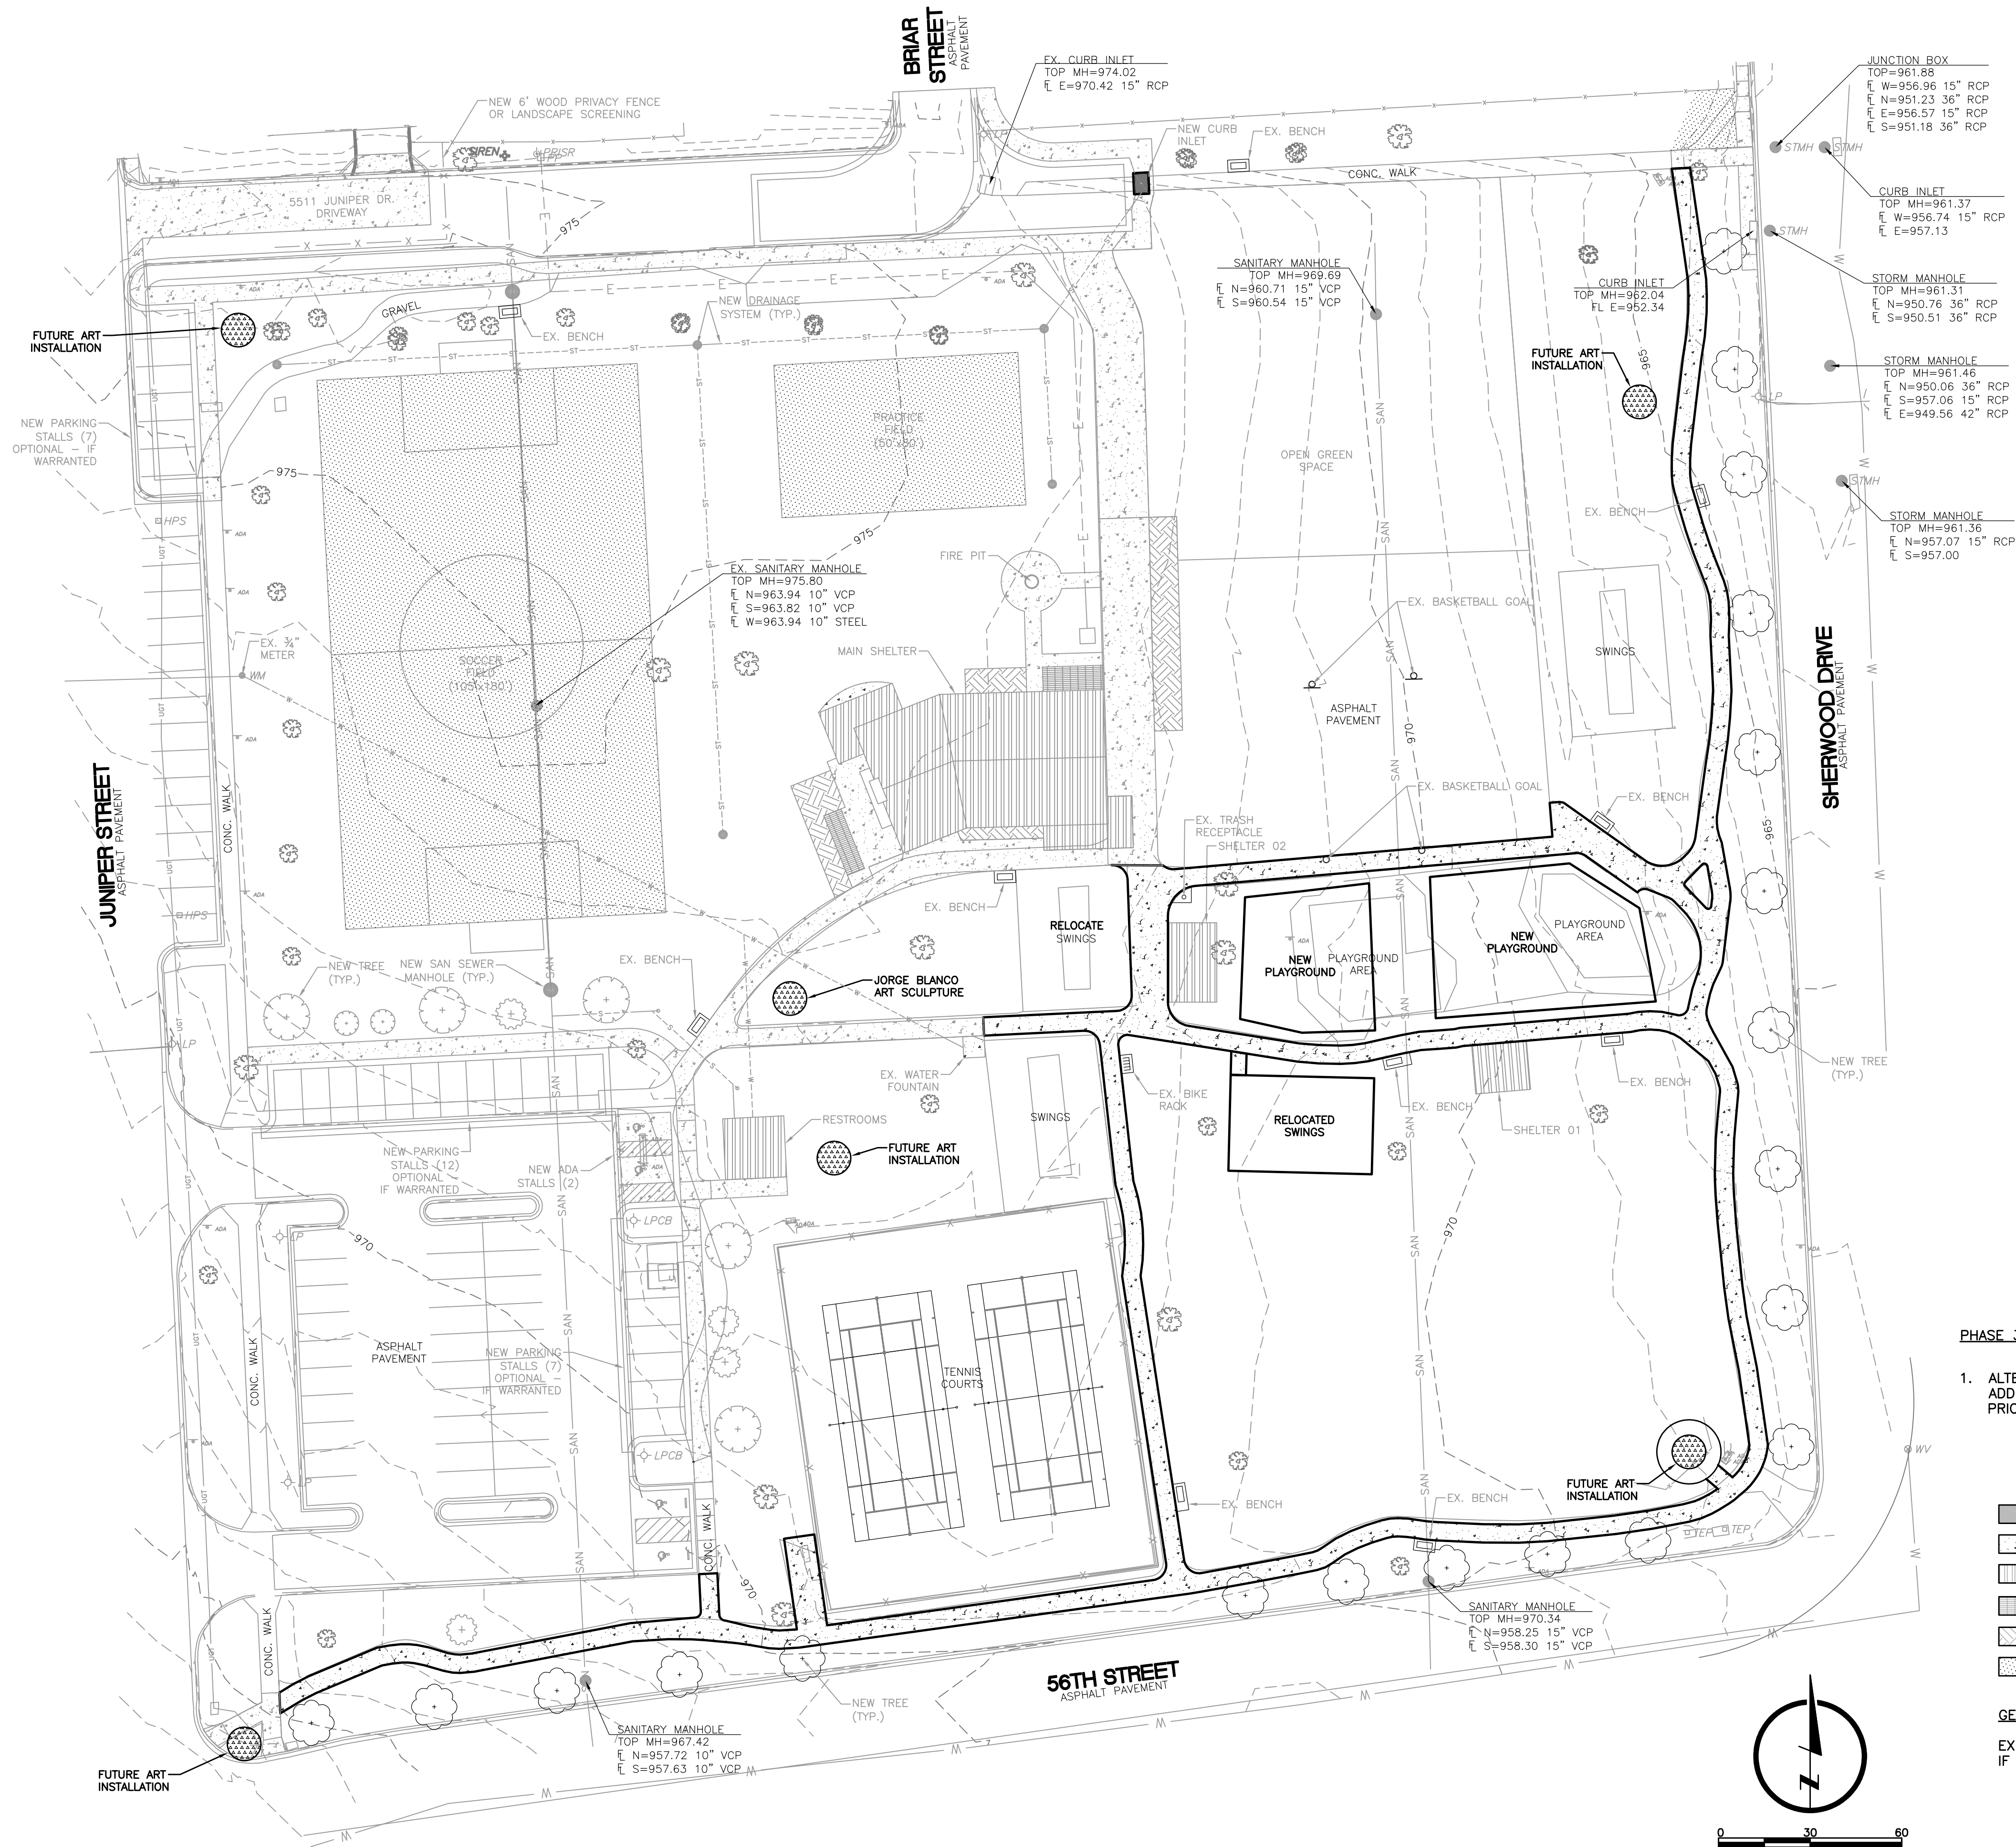

LAMP RYNEARSON

9001 STATE LINE RD., STE. 200
KANSAS CITY, MO 64114
816.361.0440
LampRynearson.com

PRELIMINARY

NOT RELEASED FOR CONSTRUCTION
MARK DANIEL MCGHEE, JR.

R PARK IMPROVEMENTS
PHASE 3

R PARK IMPROVEMENTS
CITY OF ROELAND PARK, KANSAS

REVISIONS

11-09-2018	ORIGINAL ISSUE DATE
03-08-2019	PARKS COMMITTEE RECOMMENDATIONS
03-19-2019	ADOPTED BY CITY COUNCIL (03-18-2019)

DESIGNER / DRAFTER

AJM
DATE
03-19-2019
PROJECT NUMBER
0318001.07
BOOK AND PAGE

SHEET

4 OF 4